


ASIAN ART MUSEUM RENOVATION & PROPOSED EXPANSION


MAIN LEVEL

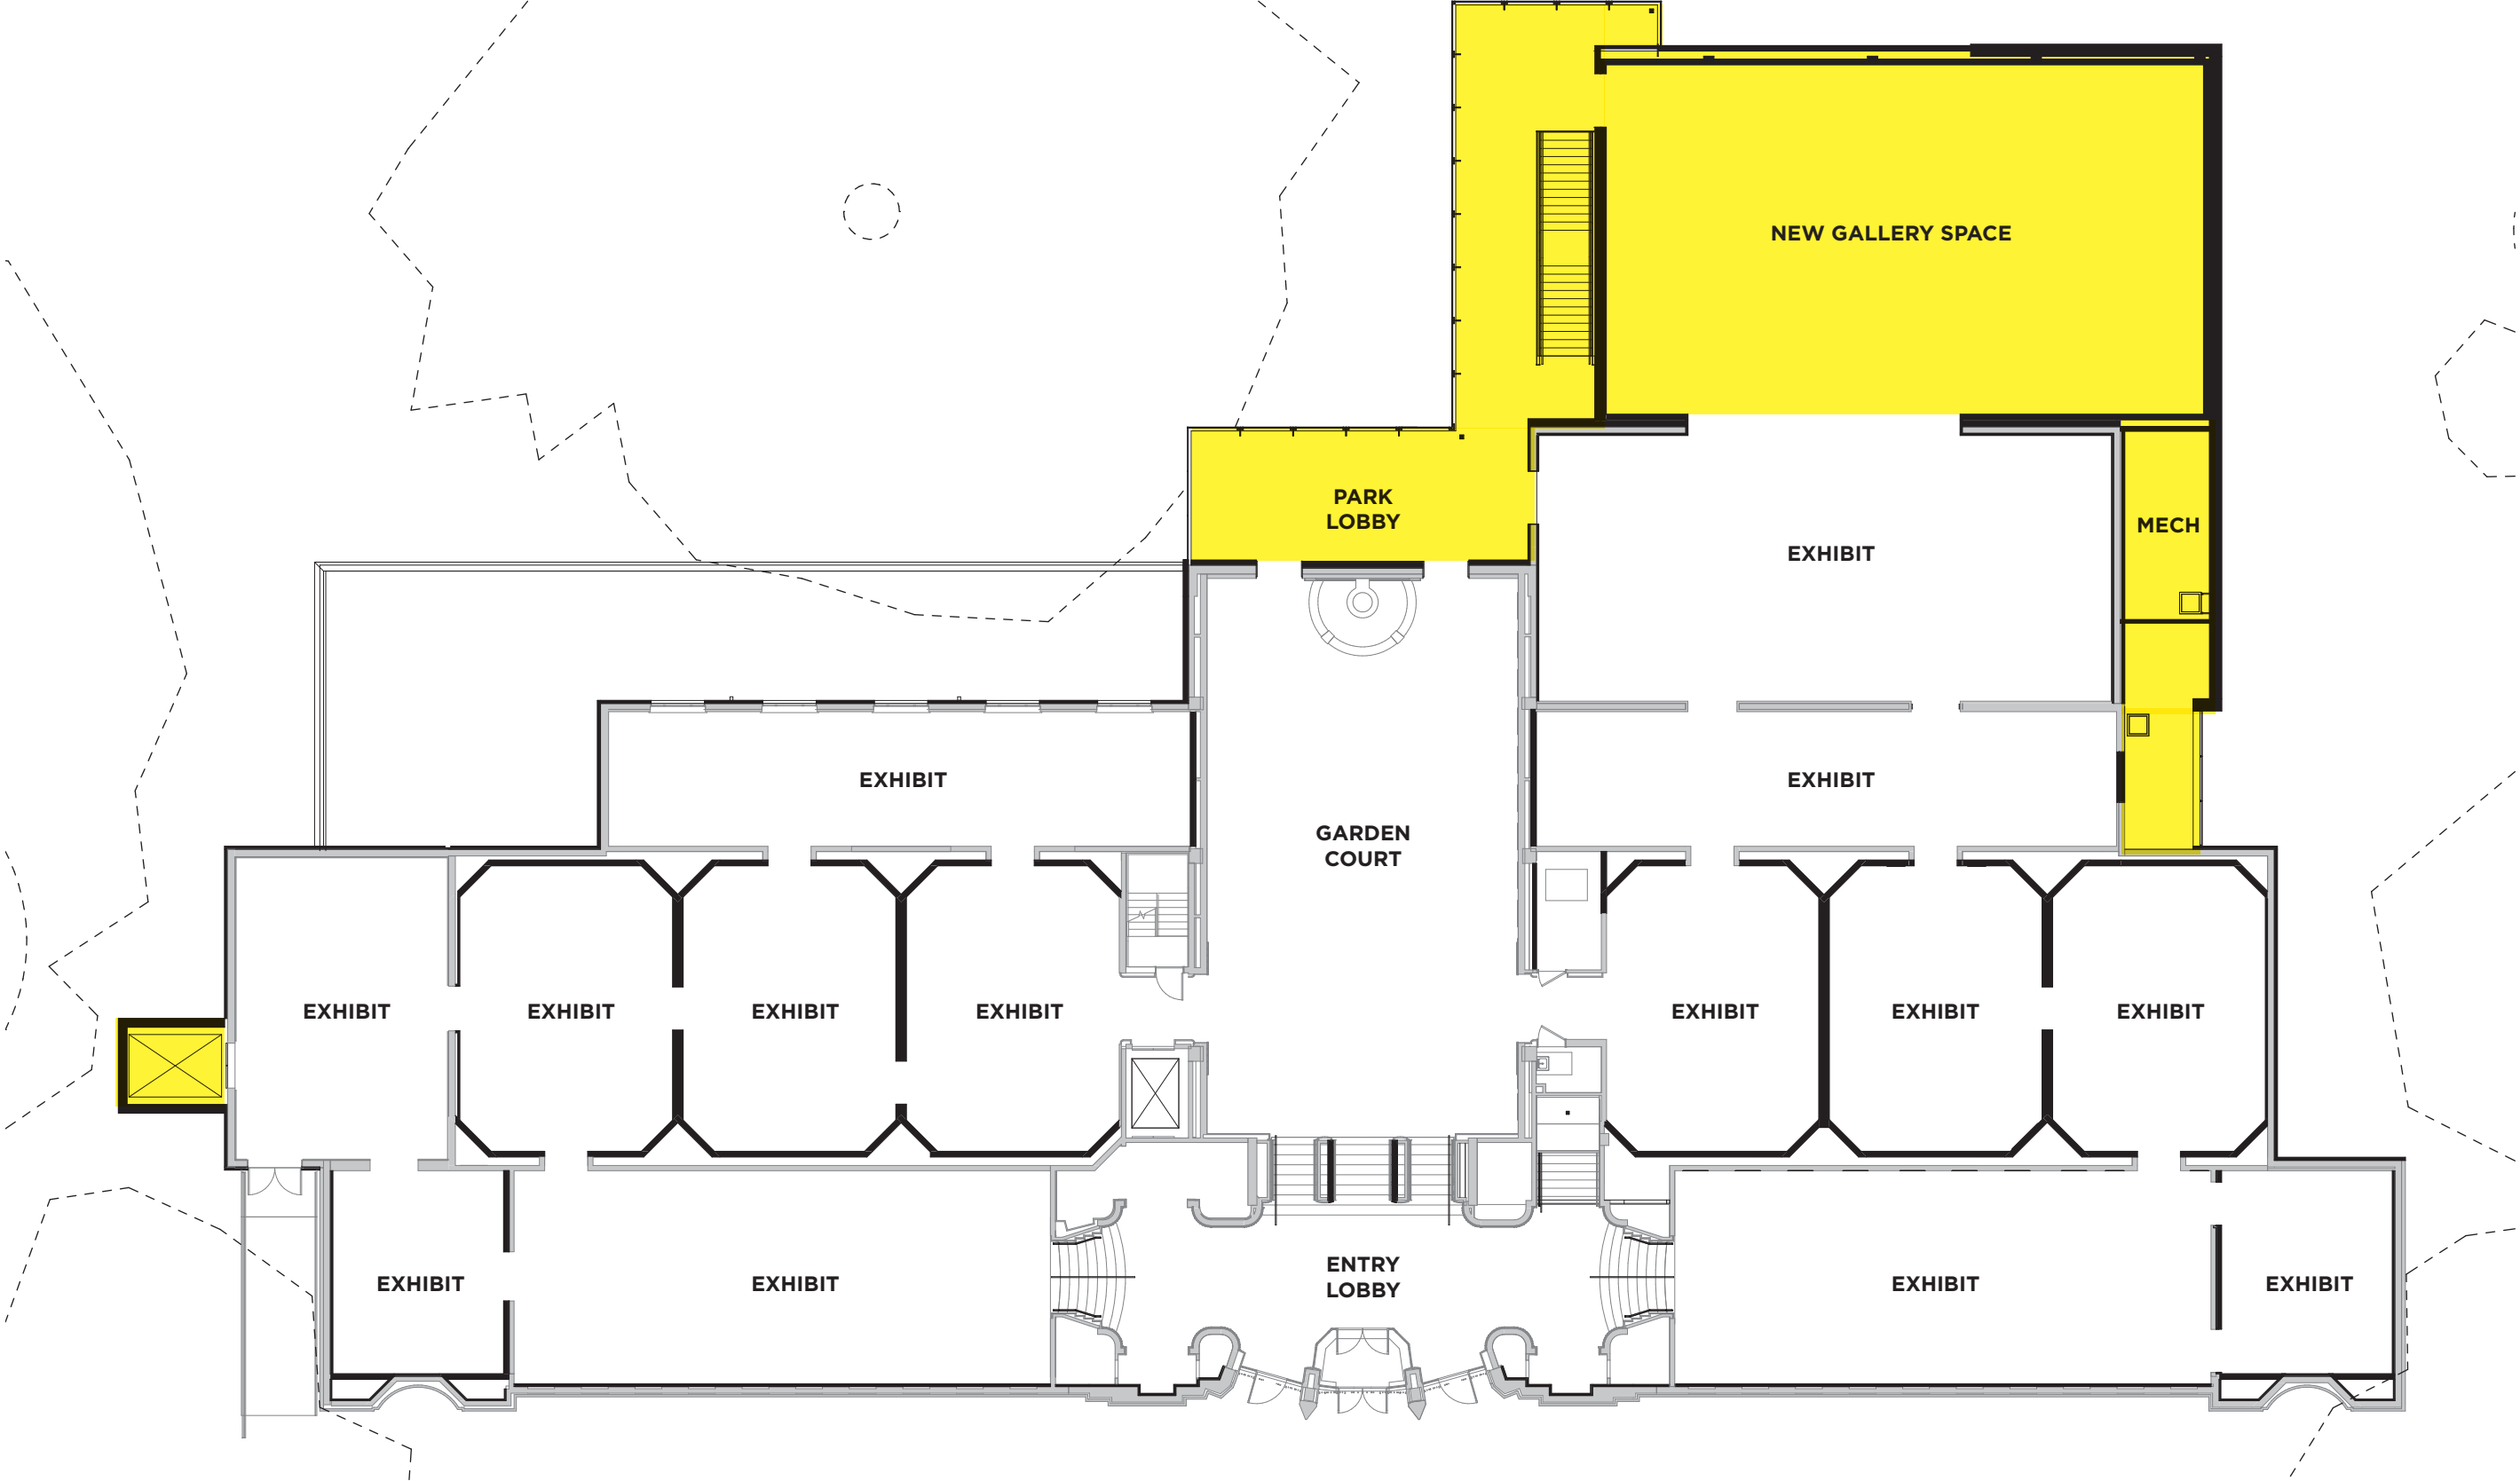

 Indicates area of proposed expansion

ASIAN ART MUSEUM RENOVATION & PROPOSED EXPANSION

GROUND LEVEL

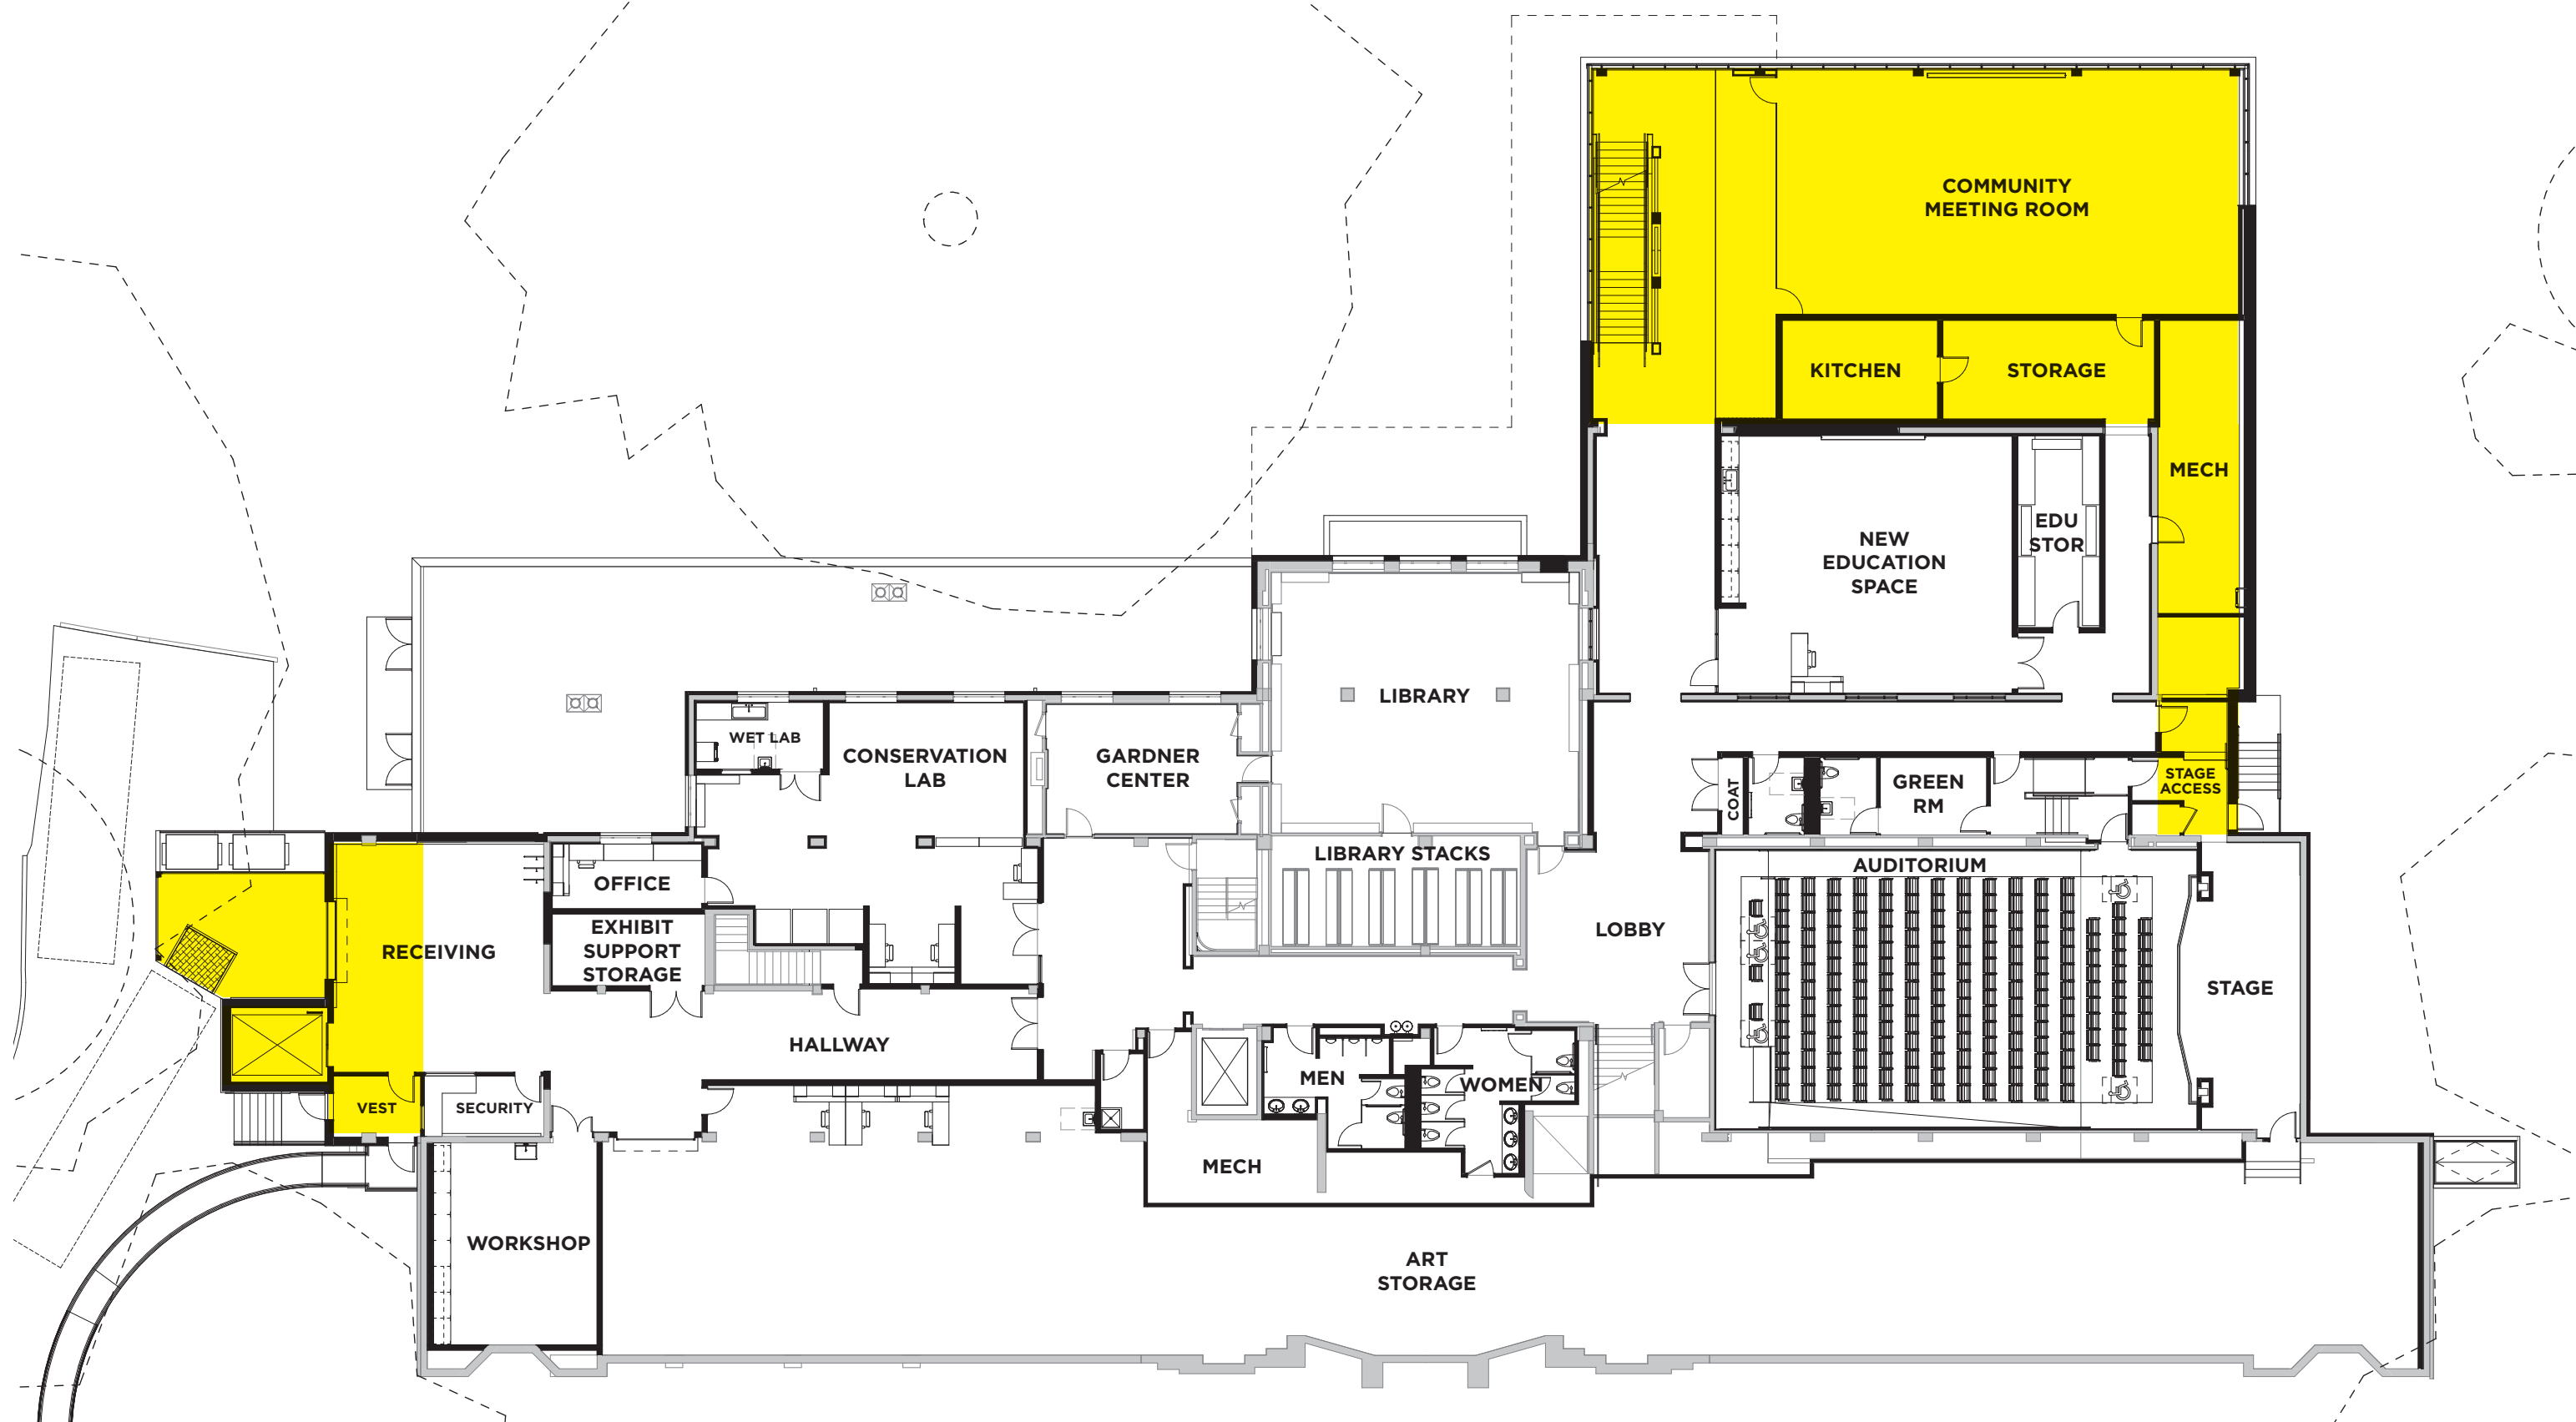

 Indicates area of proposed expansion

As of December 9, 2016. Courtesy LMN Architects.

ASIAN ART MUSEUM RENOVATION & PROPOSED EXPANSION

BASEMENT LEVEL

